


Pictograms legend

- Antenna
- Splitter
- Via

	TITLE	Laundry Basement	DESIGNER	
	COMPANY	Rhode Island Hospital	DATE	
		C Squared Systems, LLC		Paul Jones
				5/9/2016

Laundry Bldg. Elevator Lobby  
 Install NEMA 1 enclosure with lock to house both FRU & UPS  
 Extend conduit from duplex outlet on opposite side of room and install new quad outlet in proposed FRU location

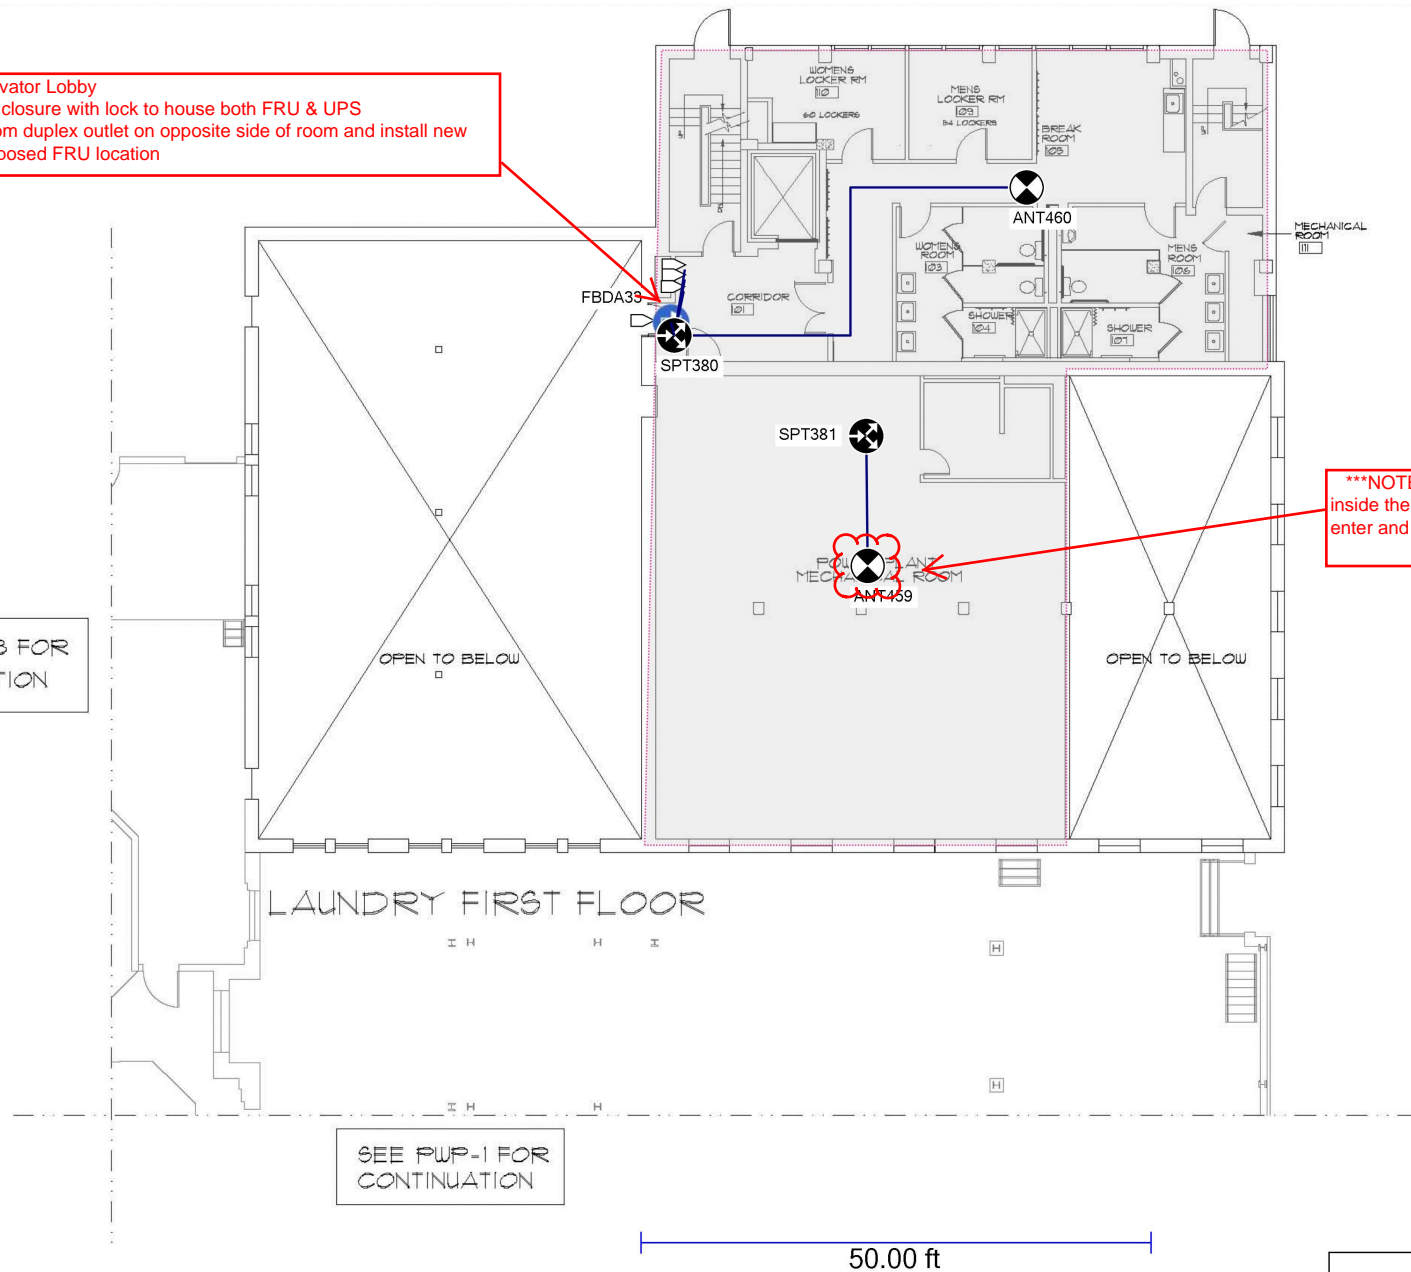


\*\*\*NOTE: Omit ANT459 & SPT381. This is inside the Power Plant area. Not a safe place to enter and very difficult staff to work with


SEE INC-B FOR CONTINUATION

SEE PWP-1 FOR CONTINUATION

	TITLE	Laundry Floor 1	DESIGNER	
	COMPANY	Rhode Island Hospital	DATE	
		C Squared Systems, LLC		Paul Jones
				5/9/2016

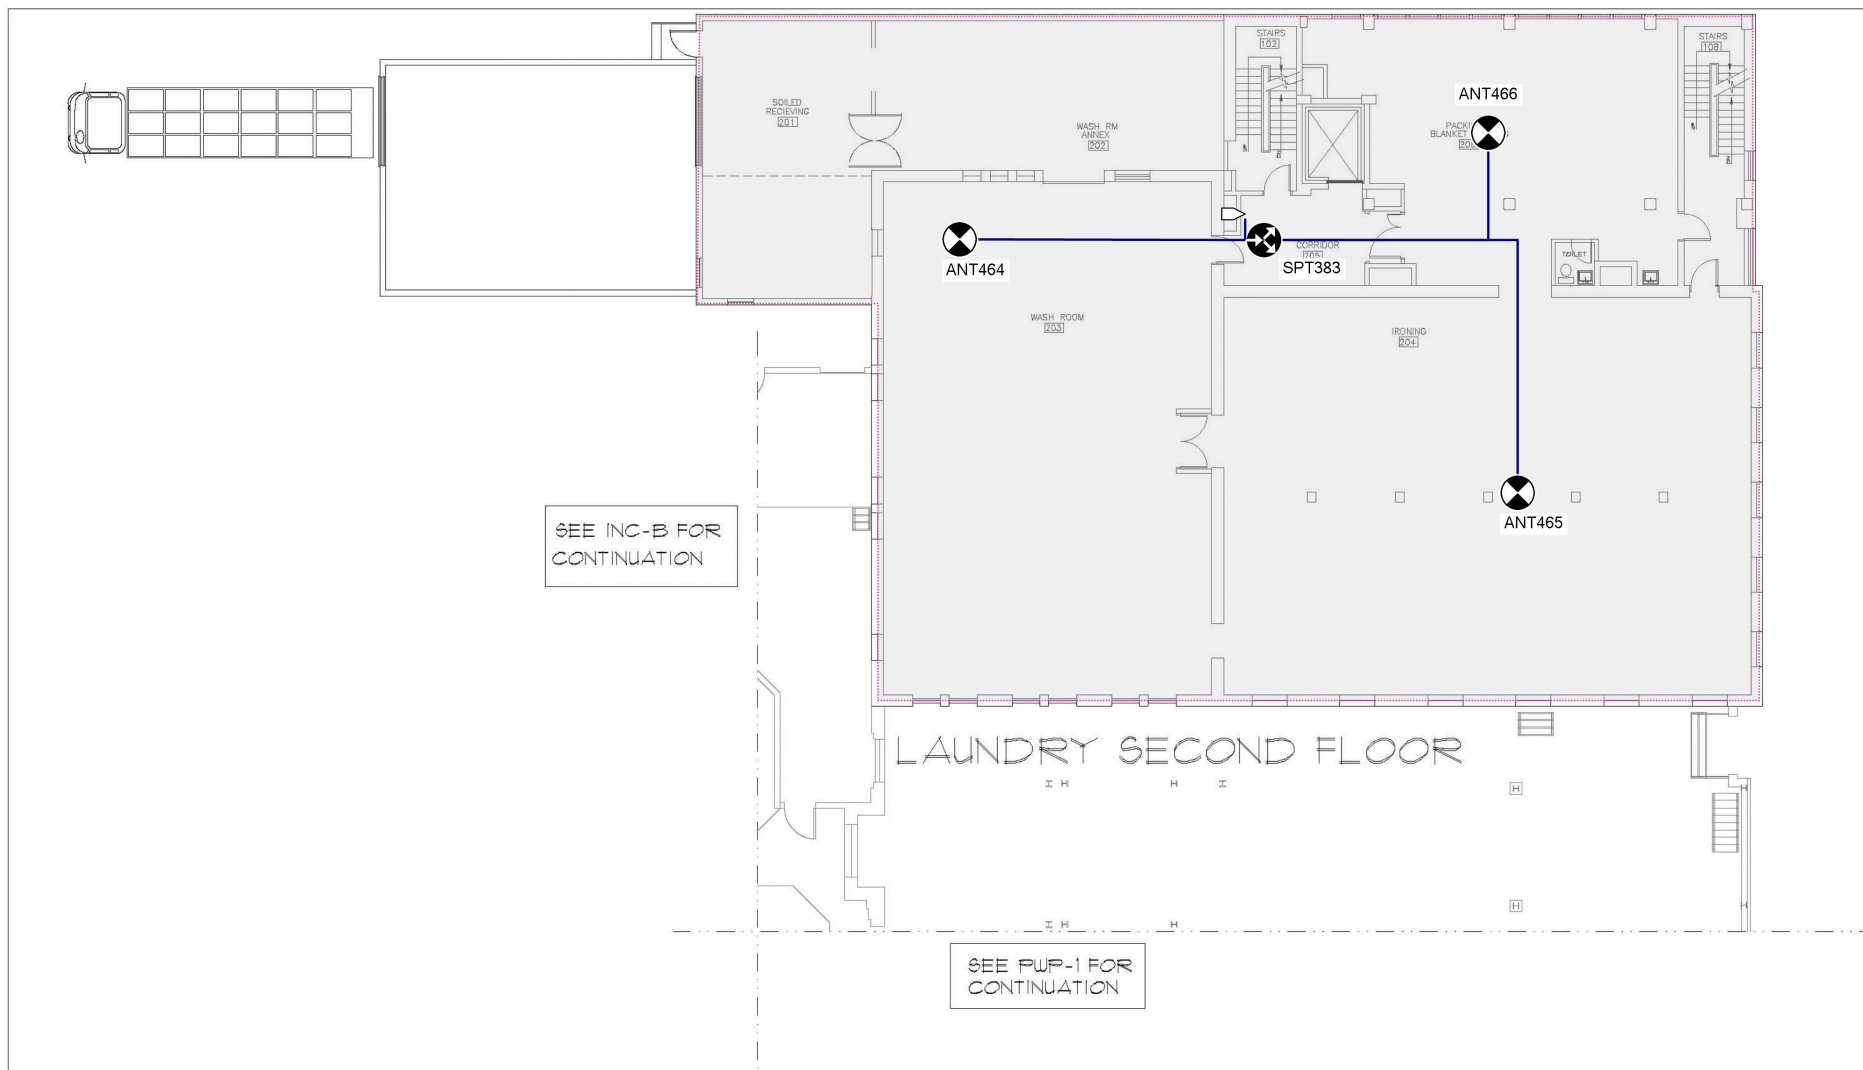

50.00 ft

	TITLE	Laundry Floor 2	DESIGNER	Paul Jones
	COMPANY	Rhode Island Hospital	DATE	5/9/2016
	C Squared Systems, LLC			

